

DATE: March 29, 2024  
TO: ALL BIDDERS OF RECORD  
PROJECT NAME: A New Building for: Dalton Police Department  
For The City of Dalton, GA  
PROJECT NUMBER: 23-021  
FROM: KRH Architects  
855 Abutment Road  
Suite 4  
Dalton, GA 30721

PRIME BIDDERS ACKNOWLEDGE THE RECEIPT OF THIS ADDENDUM BY INSERTING THE NUMBER AND DATE IN THE APPROPRIATE POSITION ON THE PROPOSAL FORM. FAILURE TO DO SO MAY SUBJECT THE BIDDER TO DISQUALIFICATION. THIS ADDENDUM IS A PART OF THE CONTRACT DOCUMENTS. IT MODIFIES THEM AS FOLLOWS:

---

**Item No. 1**

**C2**



Replace sheet C2 in its entirety.

**Item No. 1**

**NPDES**

NPDES monitoring shall not be required.

**END OF ADDENDUM No 5**

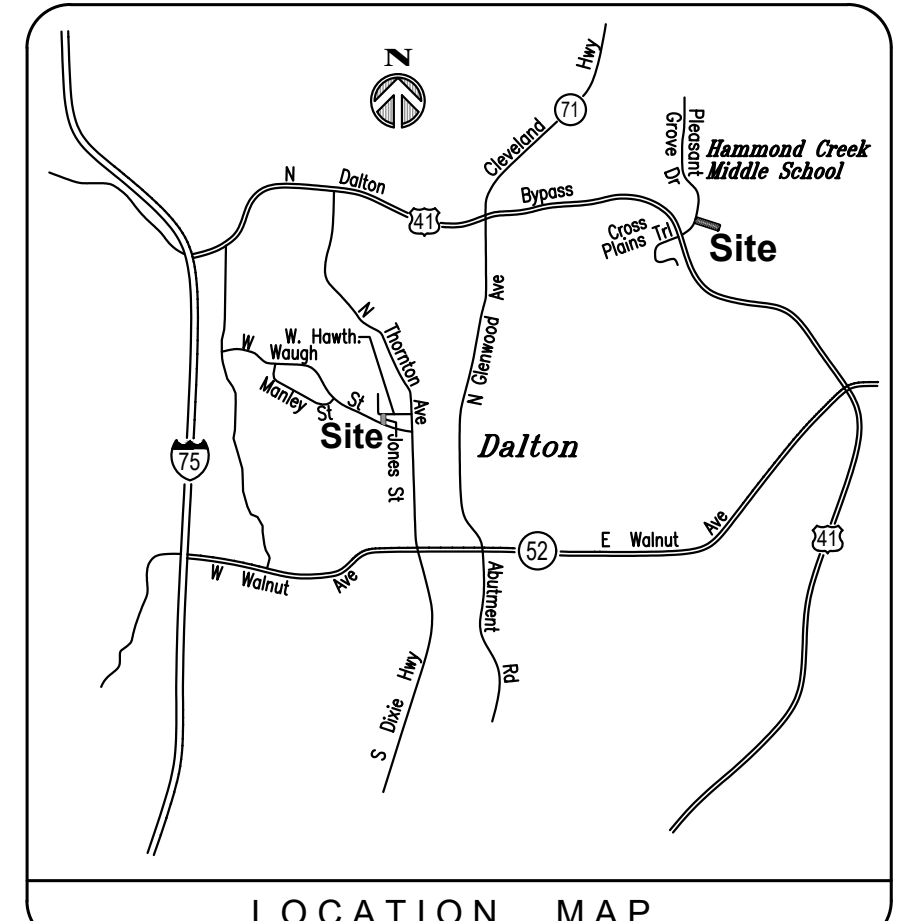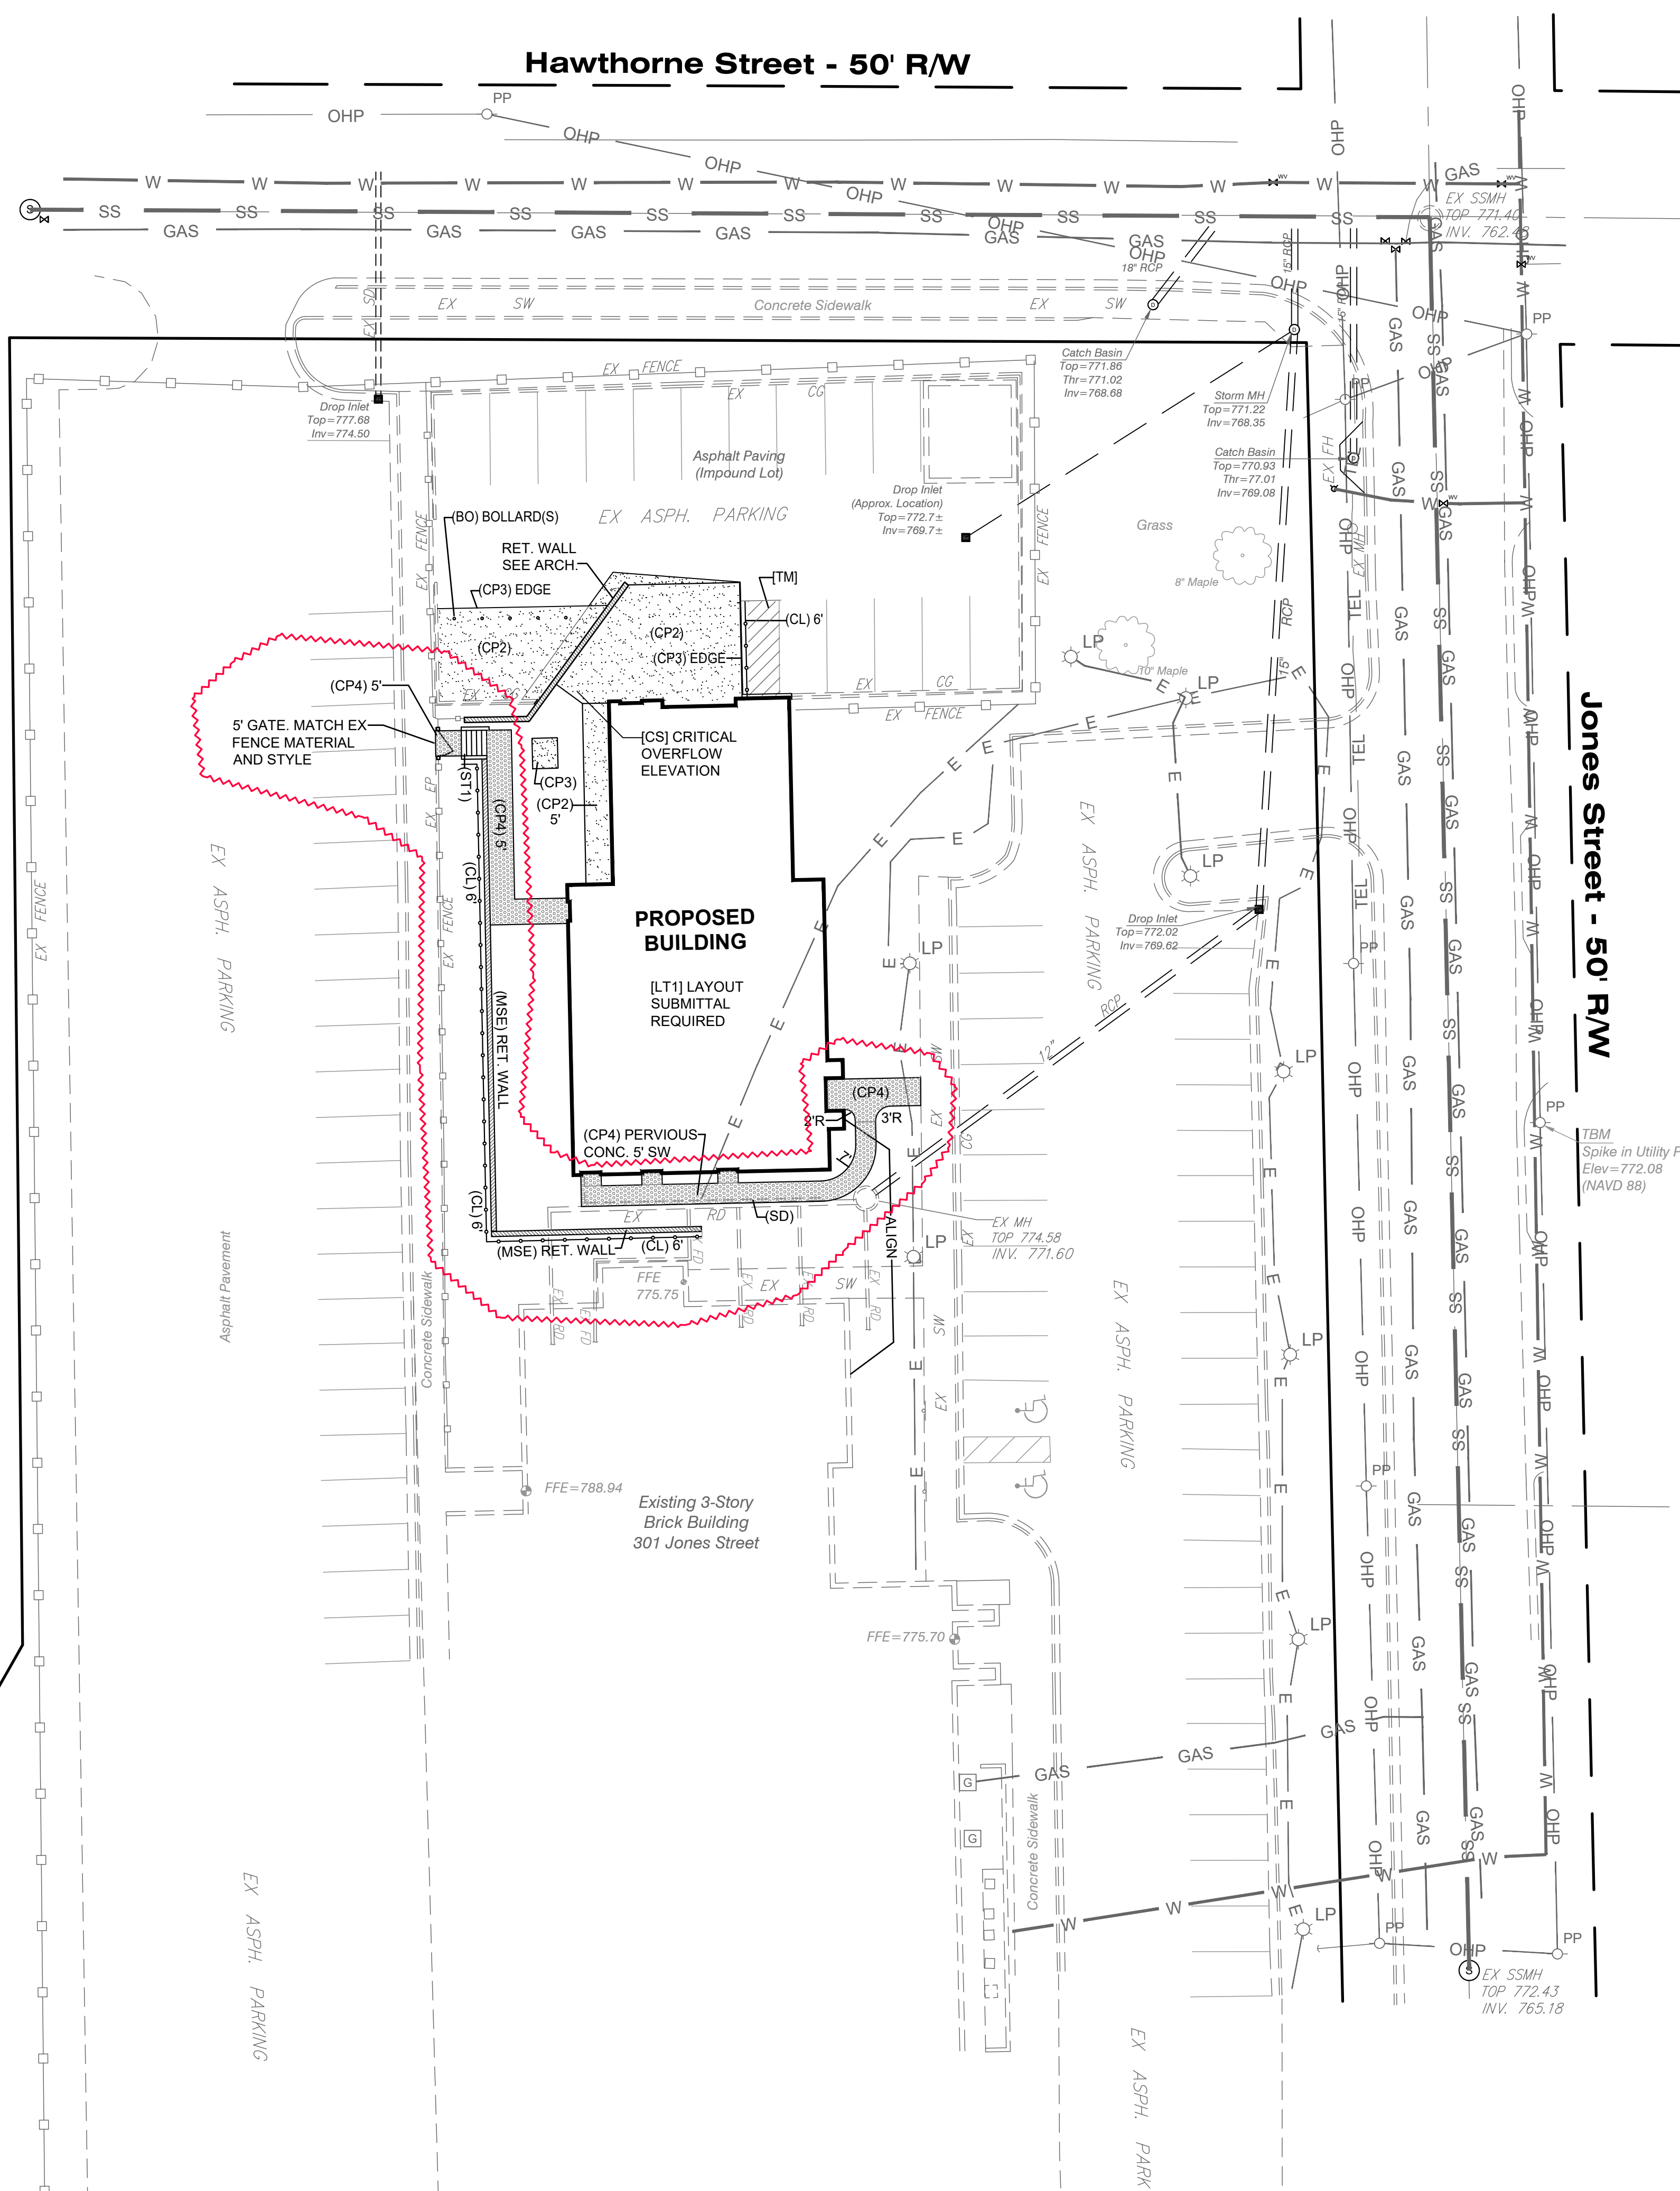

--- EXISTING  
 --- PROPOSED

+ 70.93 EXISTING SPOT ELEVATION  
 • 54.3 PROPOSED SPOT ELEVATION

AC-ACRES	PB-PLAT BOOK
BC-BACK OF CURB	PC-PAGE
BL-BUILDING SETBACK	PL-PROPERTY LINE
CB-CATCH BASIN	POB-POINT OF BEGINNING
CC-CURB & GUTTER	PP-POWER POLE
CH-CHORD	PS-PARKING SPACE
CL-CENTERLINE	PTC-PRIOR TO CONSTRUCTION
CM-CORR. METAL PIPE	R-RADIUS
DB-DEED BOOK	ROP-REINFORCED CONC. PIPE
DE-DRAINAGE EASEMENT	RD-ROOF DRAIN
DI-DROP INLET	RR-RAILROAD
EP-EDGE PAVEMENT	R/W-RIGHT OF WAY
EX-EXISTING	SD-STORM DRAIN
FH-FIRE HYDRANT	SF-SQUARE FEET
G-GAS LINE	SS-SANITARY SEWER
HW-HEADWALL	SSE-SAN. SEWER EASEMENT
HD-HEAVY DUTY	SMH-SAN. SEWER MANHOLE
IPP-IRON PIN PLACED	SW-CONCRETE SIDEWALK
IPP-IRON PIN FOUND	TB-THRUST BLOCK
JB-JUNCTION BOX	TBR-TO BE REMOVED
L-ARC LENGTH	TC-TOP OF CURB
LOC-LIMIT OF CLEARING	TELE-TELEPHONE
LP-LIGHT/LAMP POST	TR-TO REMAIN
MH-MANHOLE	TW-TOP OF WALL
N/F-NOW OR FORMERLY	W-WATER
OHP-OVERHEAD POWER	WV-WATER VALVE

LEGEND

**GENERAL NOTES:**

1. SEE SHEET C2.1 FOR IMPORTANT NOTES.

PROJECT NUMBER  
23-021

DATE  
10/26/23

REVISIONS	
NO.	DATE
ADD 3	03/27/24
RESUBMITTAL	03/29/24

FACILITY CODE



855 ABUTMENT ROAD  
SUITE FOUR  
DALTON, GA 30721  
TEL. 706.529.5895

**PWR ENGINEERING**  
CIVIL ENGINEERING  
SITE DEVELOPMENT

2900 DELAWARE AVE STE 700 #318 • MARIETTA, GA 30067 • PH: 770-433-6190

301 JONES STREET DALTON, GA 30720 WHITFIELD COUNTY, GA

ISSUE DATE: 02-15-24  
JOB No. 22280 SCALE: 1" = 20'

A NEW BUILDING FOR:  
DALTON POLICE DEPARTMENT  
WHITFIELD COUNTY  
DALTON, GA 30720



GSWCC LEVEL II - 0000008686  
SHEET INDEX

SITE PLAN

SHEET INDEX

C2



Know what's below.  
Call before you dig.

THIS DRAWING IS THE PROPERTY OF KRH ARCHITECTS, INC. IT IS NOT TO BE REPRODUCED IN WHOLE OR IN PART. IT IS NOT TO BE USED ON ANY OTHER PROJECT. IT SHALL BE RETURNED UPON REQUEST. COPYRIGHT AS DATED KRH ARCHITECTS INC. NOT VALID UNLESS SIGNED AND SEALED